#### Weekly Field Report Week: 03-16-14 through 03-22-14 New Bedford Harbor Lower Harbor CAD Cell (LHCC)

This Weekly Field Report was prepared to serve as a summary of field activities conducted throughout the week for Phase I dredging of the New Bedford Harbor Lower Harbor CAD Cell (LHCC) in New Bedford, Massachusetts.

# 1. Introduction:

The weekly field report describes the activities carried out by the Contractor (Cashman/Tripp Marine), the Owner's Representative (Apex Companies, LLC), and any subcontractors completing work within the scope of the project requirements.

This Weekly Field Report represents the twentieth Report associated with Phase I dredging of the LHCC in New Bedford Harbor, and the associated handling and disposal of dredged materials at CAD cells within the Harbor, and at designated open-water disposal sites approved for this Project.

This 20<sup>th</sup> Report for the LHCC dredging activities includes:

- Daily Inspection Reports from the dredging oversight performed during the week of March 16<sup>th</sup> through March 22<sup>nd</sup>, 2014. These reports include notes on the equipment used on site, and a summary of contractor activities. (See Attachment 1);
- Water Quality Monitoring Forms completed for the week of March 16<sup>th</sup> through March 22<sup>nd</sup>, 2014, (Attachment 2) summarizing monitoring survey data recorded during active dredging. Included with the attached forms is Figure 1 Lower Harbor CAD Cell Phase I Water Quality Monitoring Plan, which shows the locations of the water quality monitoring events conducted during this reporting period. Per the approved Water Quality Monitoring Plan and associated performance standards for the dredging efforts being conducted during this reporting period, Apex has:
  - Conducted water quality monitoring a minimum of one day per week
  - Performed visual inspections of dredged materials before the disposal of a scow for any visible debris or other items that could potentially become a hazard to navigation prior to the scow's departure for the offshore disposal site.

## Summary:

The Contractor, Cashman Dredging and Marine Contracting, Co. LLC (Cashman) conducted dredging at the LHCC on March 17<sup>th</sup>, 18<sup>th</sup>, 19<sup>th</sup>, 20<sup>th</sup>, 21<sup>st</sup>, and 22<sup>nd</sup>. Dredging operations focused on the removal of Phase I Bottom of CAD Cell sediments. During this reporting period, dredging operations were conducted using a conventional digging bucket, with dredged materials being disposed offshore at the Rhode Island Sound Disposal Site (RISDS). Cashman was observed conducting these activities during the authorized operational window of 7AM until sunset, utilizing a single dredge plant – the Bobby D; two tugs – Ellsea and Lucinda Smith; a 2800 cubic yard split scow – Eddie Carroll; and two small utility boats.

With time of year restrictions now in place (January 15th through June 15th) all dredging activities were conducted within a silt curtained perimeter surrounding the LHCC.

# 2. Operational Notes:

#### **Dredging:**

Dredging of LHCC Phase I Bottom of CAD sediments continued during the week. Apex conducted one day of water quality monitoring on March 20<sup>th</sup> while dredging was being performed to ensure that this activity did not result in an exceedance of any project-specific water quality standards.

#### **Offshore Disposal:**

Offshore disposal for LHCC Phase I Bottom of CAD sediments is scheduled and permitted for the Rhode Island Sound Disposal Site. Five offshore disposal events, using the split scow Eddie Carroll, were recorded during the week and occurred on March 16<sup>th</sup>, 17<sup>th</sup>, 18<sup>th</sup>, 20<sup>th</sup>, and 21<sup>st</sup>.

#### Table 1 – Cumulative Dredging Progress

Period of Activity	Volume (cy)
Approximate Top of CAD Volume Dredged to Date*	24,890
Approximate Bottom of CAD Volume Dredged this Reporting Period	7,300
Approximate Bottom of CAD Volume Dredged to Date*	28,000

\* Dredge volume quantities are estimated based on observed scow draft marks and an assumed density of the materials dredged. Given the uncertainty in the density of a composite mix of sediments being dredged, all volumes are confirmed and adjusted as necessary using bathymetric survey data.

## 3. Monitoring Summary

There were no water quality exceedances observed during this reporting period related to dredging <u>operations</u>. No water quality samples were collected.

Prepared by: Apex Companies, LLC

John B. McAllister, P.E. Senior Project Engineer

# Attachment 1 Daily Inspection Reports



City of New Bedford Harbor Development Commission New Bedford Harbor USEPA Lower Harbor CAD Cell

CFDA No.: 66.802

**Inspection Report** 

Inspector:	or: Adam Hart						Date:	03/16/20	14		
Contractor:	Cashman/W	/eeks				Foreman/Supt:	Dave Norton				
Weather	AM:		lear			Temperature	AM:	28			
	PM:	C	lear				PM:	39			
Tides	High	8	329		AM	2048	PM				
	Low	1	154		AM	1411	PM				
Manpower O	nsite					Equipment On	site				
	Engineer	0	@_	0	Hrs	Description:	Bobby D.		Hrs.	0	
	Operators _	0			Hrs		Eddie Carr	oll	Hrs.	0	
	Mate	0			Hrs		Ellsea		Hrs.	0	
	Deckhand	0			Hrs		Lucinda Sn	nith	Hrs.		
	Captains _	1			Hrs		SEI 2000		Hrs.		
Oth	A = _l= =! =										
Contractor Ad		ch Additio	onal	Sheet		ecessary)	Grey Skiff	ic and go to t		<u>2</u>	
Contractor Ac 38 Captain Dave N 12 Captain Norton he scow Eddie Carr	ctivities: (Atta orton takes the g and mechanic a roll. 1023 Tug bo	ch Additio grey skiff up re on the du at Lucinda S	onal o nort redge Smith	Sheet th from e plant f and th	s as Ne Shuster Bobby D. e scow E		up a mechan motor/winch buth through	. 1000 Tug be the bridge in	he dredg oat Lucin route fo	e plant E da Smith r an offs	ties to
Contractor Ac 38 Captain Dave N 12 Captain Norton he scow Eddie Carr	ctivities: (Atta orton takes the g and mechanic a roll. 1023 Tug bo	ch Additio grey skiff up re on the du at Lucinda S	onal o nort redge Smith	Sheet th from e plant f and th	s as Ne Shuster Bobby D. e scow E	ccessary) 's bulkhead to pick reparing the spud ddie Carroll pass so	up a mechan motor/winch buth through	. 1000 Tug be the bridge in	he dredg oat Lucin route fo	e plant E da Smith r an offs	ties to
Contractor Ad 38 Captain Dave N 12 Captain Norton ne scow Eddie Carr isposal. 1430 Mecl	ctivities: (Atta orton takes the g and mechanic a roll. 1023 Tug bo	ch Additio grey skiff up re on the du at Lucinda S	onal o nort redge Smith	Sheet th from e plant f and th	s as Ne Shuster Bobby D. e scow E	ccessary) 's bulkhead to pick reparing the spud ddie Carroll pass so	up a mechan motor/winch buth through	. 1000 Tug be the bridge in	he dredg oat Lucin route fo	e plant E da Smith r an offs	ties to
Contractor Ad 38 Captain Dave N 12 Captain Norton he scow Eddie Carr isposal. 1430 Mech visitors:	ctivities: (Atta orton takes the g and mechanic a roll. 1023 Tug bo	ch Additio grey skiff up re on the du at Lucinda S	onal o nort redge Smith	Sheet th from e plant f and th	s as Ne Shuster Bobby D. e scow E	ccessary) 's bulkhead to pick reparing the spud ddie Carroll pass so	up a mechan motor/winch outh through on offsite. All	1. 1000 Tug bi the bridge in equipment i equipment i	he dredg oat Lucin a route fo is inactive	e plant E da Smith r an offs	ties to
Contractor Ad 38 Captain Dave N 12 Captain Norton he scow Eddie Carr isposal. 1430 Mecl	ctivities: (Atta orton takes the g and mechanic a roll. 1023 Tug bo	ch Additio grey skiff up re on the du at Lucinda S off at dock	onal o nort redge Smith with	Sheet th from e plant f a and th grey sk	s as Ne Shuster Bobby D. e scow E	ccessary) 's bulkhead to pick reparing the spud ddie Carroll pass so	up a mechan motor/winch outh through on offsite. All	i. 1000 Tug bi the bridge in l equipment i	he dredg oat Lucin a route fo is inactive	e plant E da Smith r an offs	ties to



# City of New Bedford Harbor Development Commission New Bedford Harbor USEPA Lower Harbor CAD Cell

CFDA No.: 66.802

Inspection Report

Inspector:	Chris Stillmar	n, Ada	m Hart				Date:	3/17/2014		
Contractor:	Cashman					Foreman/Supt:	Dave Norton			
Weather	AM: PM:		Overca: rtly Clo		 - -	Temperature	e AM: PM:	18 31		
Tides	High Low		0904 0233		AM AM	2124 1442	PM PM			
Manpower Or	nsite					Equipment Onsite				
	Foreman	1	@	9	Hrs	Description:			Hrs.	9
	Operators _		@	9	Hrs		Eddie Carroll		Hrs.	9
	Laborers		@	9	Hrs		Ellsea		Hrs.	5
	Drivers		@	9	Hrs		Lucinda Smith		Hrs.	2
	Other:		@		Hrs		Red Skiff		Hrs. Hrs.	9
Contractor Ac	tivities: (Attac	h Add	itional	Sheets	as Nec	essarv)	<u>-</u>		•	
						o the dredge plant B	30bby D. 0730- S	eafuels inside sil	t curtair	refueling the
-	-					kiff closes curtain. 08				-
• •						ng resumes. 1058 Dr				
Ellsea pushes the	e Bobby D. to t	the no	rth. 11	05- Dre	dge pl	lant Bobby D. lower:	s spuds and resu	imes dredging. 1	.110- Cre	ew unties the
scow Eddie Carro	oll from the dr	redge (	plant B	obby D.	. to rep	position the scow al	ongside. 1245- T	ug boat Ellsea re	epositior	ns the dredge
plant Bobby D S	cow Eddie Ca	irroll h	as run :	a groun	ıd. 133	80- Red skiff opens t	the silt curtain. 1	334- Tug boat Lu	ıcinda Sı	mith ties to the
scow Eddie Carro	oll to help rep	osition	ı. 1347 <sup>-</sup>	- Tug bc	oat Luc	cinda Smith leaves t	he silt curtain. 1	351 Spuds are lo	wered o	on the dredge
		-				lant Bobby D. lifts o	-	-	-	
			-			edge plant Bobby D.	-			
	-					perator. 1741- Drec				
-			-			ith unties from the S				
-						ected and cleared for	-	-		
-	-			-		sea goes to the east				-
						ew is offsite. Red ski	• •		's crew.	1904- Tug boat
Lucinda Smith an	id scow Eddie	Carrol	Il head	south t	hrough	h the bridge for RI c	offshore disposal			

Problems/Issues or Action Items:

File

Visitors:

Signature: Title:

Copy to:

eddin com Environmental Technician

Date:	3/17	7/14		
Page:	1	of_	_1	
File:	DIR	LHCC	_031714	

City of New Bedford Harbor Development Commission New Bedford Harbor USEPA Lower Harbor CAD Cell CFDA No.: 66.802 Inspection Report								
Inspector:	Brett Young	Date: 03/18/2014						
Contractor:	Cashman F	oreman/Supt: Dave Norton						
Weather	AM: Clear PM: Clear	Temperature         AM:         22           PM:         36						
Tides	High 0942 AM Low 0310 AM	2202 PM 1515 PM						
0632- The Ellsea repositions 20' e curtain and ties Eddie Carroll at a station 6+72, de curtain is opene dredging to repo Ellsea. 1305-Silt The Bobby Dresume Bobby Or stern-1 stops dredging. : Ellsea spin the Ei Bobby D resume Bobby D is dredg 1732- The Eddie Carroll. Final dra the loaded Eddie	Engineer1@12 Hrs Operators1@12 Hrs Mate1@12 Hrs Deckhand1@12 Hrs Captains1@12 Hrs Captains@12 Hrs @ Hrs trivities: (Attach Additional Sheets as Neer moves the Bobby D into a new position tast. 0710- The Lucinda Smith brings the up to the Richie Barber. 0734- The silt cu cuts 6, 8, & 10 station 6+92, depth 13'. 0 pth 7'. 1015- The Bobby D is dredging cu d, Ellsea enters. 1045- The silt curtain is sistion. 1153- The Bobby D resumes drec curtain is opened for Lucinda Smith. 13: umes dredging at cut 10 station 6+04, de 1.5'. 1432- The Bobby D stops dredging a f509- The silt curtain is opened and the ddie Carroll 180 degrees. 1545- Eddie Ca es dredging at cut 10 station 5+91, depth ging at cut 5 station 5+85, depth 14'. 172 Carroll is inspected and cleared for offsi fts; bow-10', stern-12'. 1750- Lucinda Sm	Equipment Onsite         Description:       Bobby D         Eddie Carroll       Hrs 12         Eddie Carroll       Hrs 12         Lucinda Smith       Hrs 12         Red Skiff       Hrs 12         Wrs.       Hrs 12         Hrs.       Yrs.         Lucinda Smith       Hrs 12         Hrs.       Yrs.         Losed. 0736- The Bobby D tops foredging to reposition and adjust scow. 0930- The Bobby D tops dredging at cut 6 is to stome stredging to reposition and adjust scow. 1040- The sit to state is to state 13: 14: The Bobby D tops gredging to reposition scow with assistance from 15- Sit curatian is closed. Bobby D and Eddie Caroll bot stration 5-89, depth 13: 14: The Eddie Caroll is drafting; and repositions. 14: Hr Eddie Caroll is drafting; and repositions. 14: The Bobby D toresumes dredging at cut 5 & 10 station 5-89,						
Visitors:								
Signature: Title: Copy to:	Burg Environmental Scientist File	Date: 03/18/2014 Page:1_of_1 File: DIR_LHCC_031814						

City of New Bedford Harbor Development Commission New Bedford Harbor USEPA Lower Harbor CAD Cell CFDA No.: 66.802 Inspection Report									
Inspector:	Chris Stillma	an, Adam Hart			Date:	3/19/2014			
Contractor:	Cashman			Foreman/Supt:	Dav	e Norton, Jun	ior Hudg	ins	
Weather	AM: PM:	Clear Overcast		Temperature	AM: PM:	19 44			
Tides	High Low	1023 0346	AM AM		PM PM				
1320- Tug boat H Eddie Carroll ent boat Ellsea is tie through the brid leaves the silt cu pushes the dred Carroll- Starting Scow Eddie Carr	Foreman Operators Laborers Drivers Other: tivities: (Atta Elsea is waiting ter the New E d to the dred ge. 1434- Sco rtain and hea ge plant Bob draft of 4.5' - oll has run ag	2       @       3         1       @       3         2       @       3         1       @       3         1       @       3	Hrs Hrs Hrs Hrs Hrs Hrs Hrs Hrs Hrs Hrs	essary) ng to pass north ge plant Bobby D g boat Lucinda Sr e dredge plant B Red skiff closes redge plant Bobb con is testing the arroll is no longer	Bobby D Eddie Carr Ellsea Lucinda Sn Red Skiff . 1338- Tug . crew is w nith and so obby D. 14 the silt cu by D. begin scow Eddi r aground.	nith g boat Lucinda orking on the cow Eddie Car 145- Tug boat rtain. 1450- Tu s dredging int e Carroll's ren Dredge plant	excavato roll head Lucinda S Ig boat E o the sco note syst Bobby D	or. Tug north Smith Ilsea ow Eddie em. 1645- . shuts	
Problems/Issu	ues or Action	Items:							
Visitors:									
Signature: Title: Copy to:	Environmen File	atal Technician			Page:	3/19/14 1of1 _ DIR_LHCC_0			



# City of New Bedford Harbor Development Commission New Bedford Harbor USEPA Lower Harbor CAD Cell CFDA No.: 66.802

**Inspection Report** 

Inspector:	Mark Martir	וho			<b>Date:</b> 3/20/2014					
Contractor:	Cashman				Foreman/Supt: Dave Norton, Junior Hudgins					
Weather	AM: PM:	Drizz Overci			Temperature	AM: PM:	46			
Tides	High Low	1110 na	6	AM AM	2336	_PM _PM				
				_						
Manpower O	nsite				<b>Equipment On</b>	site				
	Foreman	2@	12	Hrs	Description	: Bobby D		Hrs.	12	
	Operators	 1	12	Hrs		Eddie Carr	oll	Hrs.	12	
	Laborers	2 @	12	-Hrs		Ellsea	011	Hrs.	12	
	Drivers		12	Hrs		Lucinda Sr	nith		12	
		`	12	-				Hrs.		
	Other:	@		Hrs		Red Skiff		Hrs.	12	
								Hrs.		
Contractor Ac										
0740 - Dredging	is underway.	Onsite are 6	Cashm	an cre	w. Eddie Carroll	(EC) is draft	ing at 6'. 0810	)- Tom (B	sobby D	
operator) stops	bucket on de	ck for visual	inspecti	on of r	material. Mater	ial is observ	ed to be grey	fine to co	oarse	
SAND, trace silt.	This observat	tion remains	constar	nt thro	ughout the day	. The dredg	ing rate is stea	ady at 1.	5 -2	
buckets per min	ute when uni	nterrupted.	The ma	jority	of buckets are n	oted to be >	> half full and ·	<10% H2	.O. The	
dredging mostly		-								
halted for about										
trailer. This was						-				
the 2000 scow to	-				-			- · ·		
then moved to t			-							
					-					
to prepare for tr	-									
for LHCC began			ery 2 no	urs un	til work stoppe	d. The EC fir	iished dredgin	g and wa	as taken	
south of bridge f	for disposal in	i RI at 1630.								
Problems/Issu	les or Action	Items:								
110010113/1330	ies of Action	items.								
Visitors:	1									
	Ala	111	l.							
Signatura	- 100	A				Data	2/20/14			
Signature:		tol Tochairi-					: <u>3/20/14</u>			
Title:	Environmen	tal Technicia	11)			Page	:1of1	·		
Copy to:	File					File	DIR_LHCC_0	32014		



# City of New Bedford Harbor Development Commission New Bedford Harbor USEPA Lower Harbor CAD Cell

CFDA No.: 66.802

**Inspection Report** 

Inspector:	Mark Martir	nho, Br	ett Your	g		-	Da	ate:	3/21/2014		
Contractor:	Cashman					Foreman/Supt:		Dave	Norton, Junior	Huggins	
Weather	AM:	N	1ostly su		-	Temperature	AM:		36		
	PM:		Overca	st	-		PM:		43		
Tides	High Low		- 0455		AM AM	1204 1705	PM PM				
Manpower O	nsite					Equipment Onsite	!				
	Foreman	2	@	12	Hrs	Description:				Hrs.	12
	Operators	1	@	12	Hrs		Eddie Carroll			Hrs.	12
	Laborers	2	@	12	Hrs		Ellsea			Hrs.	12
	Drivers	1	@	12	Hrs		Lucinda Smith	า		Hrs.	12
	Other:		@		Hrs		Red Skiff			Hrs.	12
					-		-			Hrs.	
Contractor Ac	tivities: (Atta	ch Add	itional S	neets as	Necessar	y)					
0735 The Eddie (	Carroll goes n	orthbo	und thr	ough bric	lge and t	ies to the North side	e of the Bobby	D insic	le the LHCC per	imiter. C	Onsite are 6
Cashman crew. I	Eddie Carroll i	s empt	y draftir	ng at 4.5'.	. 0740-Ju	nior Huggins (captai	n) is informed	of bre	ak in silt fence	on North	ern border of
LHCC. He sends	3 crew in red	skiff to	o fix it be	fore dre	dging beg	gins. During this time	e survey 4 is ir	the a	rea getting data	for dred	ge crew.
0825 Dredging b	egins. 0840 T	'he ma	terial is	observed	l to be gr	ey fine to coarse SA	ND, trace silt.	This ob	oservation rema	ins const	ant
throughout the o	day, some tra	ce clay	is also c	bserved.	The dre	dging rate is steady	at 1.5 -2 buck	ets per	່ minute when ເ	uninterru	pted. The
majority of buck	ets are noted	to be >	> half fu	l and <20	)% H2O.	The dredging mostly	y took place in	the So	outheast corner	of the er	nclosed
						was 815230, 269672				•	•
the west in the la	ate morning,	work ra	ate slow	ed down	for a cou	ple of hours. 1240 1	The drafts of th	ne Edd	ie Carroll were	noted to	be: bow- 6',
stern-6.5'. 1445	The Bobby D	stops c	Iredging	to repos	ition. 14	57 The Bobby D resu	umes dredging	in cut	s 5, 8, and 10 st	ation 6+5	50. 1632 The
• •						ea. 1654 The Bobby					
Lucinda Smith tie	es up to the R	ichie B	arber. 1	825 The l	Bobby D :	stops dredging to wa	ater down the	side o	f the scow. 182	7 The Bol	bby D stops
watering the sco	w and puts th	ne buck	ket on th	e deck. T	he silt cu	irtain is then opened	d. 1828 The Ed	ldie Ca	rroll is inspecte	d and cle	ared for

offshore disposal. 1830 The Lucinda Smith ties up to the Eddie Carroll and takes it out of the silt curtain. Final drafts on the Eddie Carroll are; bow-8.5', stern-10'. 1900 The Lucinda Smith makes the 1900 bridge opening heading southbound for offshore disposal.

Problems/Issues or Action Items:

File

Visitors:

Signature:

Copy to:

Title:

Surg
Environmental Technician
File

Date:	3/21	L/14		
Page:	1	of_	_1	
File:	DIR	LHCC	032114	


City of New Bedford Harbor Development Commission New Bedford Harbor USEPA Lower Harbor CAD Cell CFDA No.: 66.802 Inspection Report								
Inspector:	Kaios Ryan, Adam Hart	Date: 03/22/2014						
Contractor:	Cashman/Weeks	Foreman/Supt: Junior Huggins						
Weather	AM: Cloudy PM: Cloudy	TemperatureAM:30PM:55						
Tides	High 0028 Low 0548	AM <u>1255</u> PM AM <u>1754</u> PM						
Manpower O	Engineer       1       @       10.5         Operators       1       @       10.5         Mate       1       @       10.5         Deckhand       1       @       10.5	ExampleLucinda SmithHrs.2HrsEddie CarrollHrs.10.5HrsEllseaHrs.4						
Other:	Captains1@10.5							
Visitors:								
Signature: Title: Copy to:	Environmental Technician File	Date:         03/22/2014           Page:         _1of1           File:         DIR_LHCC_032214						

Attachment 2 Water Quality Monitoring Forms

PROJECT: New Bedford	d Harbor Lower Harbor C	AD Cell							
JOB NUMBER: 6724	4							-	
DATE: 3/20/201 MONITORS: Christophe	er Stillman, Kyle Miller							- 🔰	
WEATHER CONDITIONS:								AP	
WIND: 17mph East								-	
PRIOR STORM EVENTS:									
DREDGE UPDATE:									
TYPE OF WATER QUALIT				M CAD Dredgi	ng / Disposa			- 121-	ハーズ
TIDE High:	1108/2331	Low:	0423/1625					- / \1	
					UP-CURRE	<u>NT</u>			
Monitoring ID #	NORTHING/ EASTING	TIME	TOTAL WATER	SAMPLE	TURBIDITY	GPS FILE NAME	TIDAL STAGE	TYPE OF WQM & DISTANCE FROM	NUMBER OF HOURS
			DEPTH (ft)	DEPTH (ft)	(NTUs)			LOCATION	DREDGING
032014-00-1-1		758	1	1	1.85			<u>т т</u>	
032014-00-1-4		759	10	4	1.72				
032014-00-1-9	814982, 2696577	800		9	2.31	032014	Flood	15' S of Silt Curtain	00
			AVERAGE	TURBIDITY:	1.96				
					r			r	
032014-02-1-1		1003		1	1.31				
032014-02-1-5		1004	9.7	5	1.71	apex wqm			
032014-02-1-9	815069, 2696559	1005		9	2.92	032014	Flood	15' S of Silt Curtain	02
			AVERAGE	TURBIDITY:	1.98				
032014-04-1-1		1212	1	4	2.03			r	
032014-04-1-3		1212	7	3	2.03	1			
032014-04-1-6	815115, 2697068	1210	<b>i</b> '	6	1.87	apex wqm 032014	Ebbing	15' N of Silt Curtain	04
	•		AVERAGE	TURBIDITY:	2.02			<u> </u>	
	-		-		-				
032014-06-1-1	_	1420		1	2.56				
032014-06-1-10	044070 0007000	1422	21.6	10		apex wqm	<b>F</b> hbine	451 N of Oils Oustain	00
032014-06-1-20	814670, 2697038	1424	AVERAGE		1.97 2.19	032014	Ebbing	15' N of Silt Curtain	06
			AVENAGE		2.13	1			
032014-08-1-1		1635		1	3.29				
032014-08-1-10		1637	19.4	10	3.36	apex wqm			
032014-08-1-19	814670, 2697035	1639		19		032014	Ebbing	15' N of Silt Curtain	08
			AVERAGE	TURBIDITY:	3.84				
					Down Curr	ont			
					Down-Curr	ent			
Monitoring ID #	NORTHING/ EASTING	TIME	TOTAL WATER DEPTH (ft)	SAMPLE	TURBIDITY (NTUs)	GPS FILE NAME	TIDAL STAGE	DISTANCE FROM DREDGE/SILT	NUMBER OF HOURS DREDGING
-		901	DEPTH (π)	DEPTH (ft)		<u>г г</u>		CURTAIN	DREDGING
032014-00-9-1 032014-00-9-6	-	801 802	12	6	1.98				
032014-00-9-11	814985, 2697054	803	12	11		apex wqm 032014	Ebbing	15' N of Silt Curtain	00
	011000,2001001		AVERAGE		2.12		Ebbilig	10 IT OF ONE OUTLANT	00
			TURBIDITY		0.16				
			T			1		r	
032014-02-9-1	_	1013		1	2.02				
032014-02-9-4	845144 2607026	1014 1015	9	4	2.76	apex wqm	Flooding	15' N of Silt Curtain	02
032014-02-9-8	815144, 2697036	1015	AVERAGE	ÿ	3.11 2.63	032014	Flooding	15' N of Silt Curtain	02
			TURBIDITY		0.65				
						-			
032014-04-9-1		1219		1	3.17				
032014-04-9-4		1220	9.3	4	2.08	apox nq			
032014-04-9-8	815111, 2696485	1221	A) (ED A OF	8	-	032014	Ebbing	15' S of Silt Curtain	04
			AVERAGE TURBIDITY		2.52 0.50				
			TORDIDITI	INCINE AGE.	0.50	1			
032014-06-9-1		1435		1	3.02				
032014-06-9-3		1437	6	3	2.39	apex wqm			
032014-06-9-6	815120, 2696479	1439		6	3.25	032014	Ebbing	15' S of Silt Curtain	06
			AVERAGE		2.89				
			TURBIDITY	INCREASE:	0.70	1			
032014-08-9-1		1645		1	4.17			<del>т т</del>	
032014-08-9-2	1	1643		2	5.55				
032014-08-9-4	815156, 2696469	1649		4	4.82	apon nqini	Ebbing	15' S of Silt Curtain	08
			AVERAGE		4.85				
			TURBIDITY	INCREASE:	1.01	J			

\* Turbidity Increase = Down-Current Average Turbidity - Up-Current Average Turbidity

Figure 1 Lower Harbor CAD Cell Phase I – Water Quality Monitoring

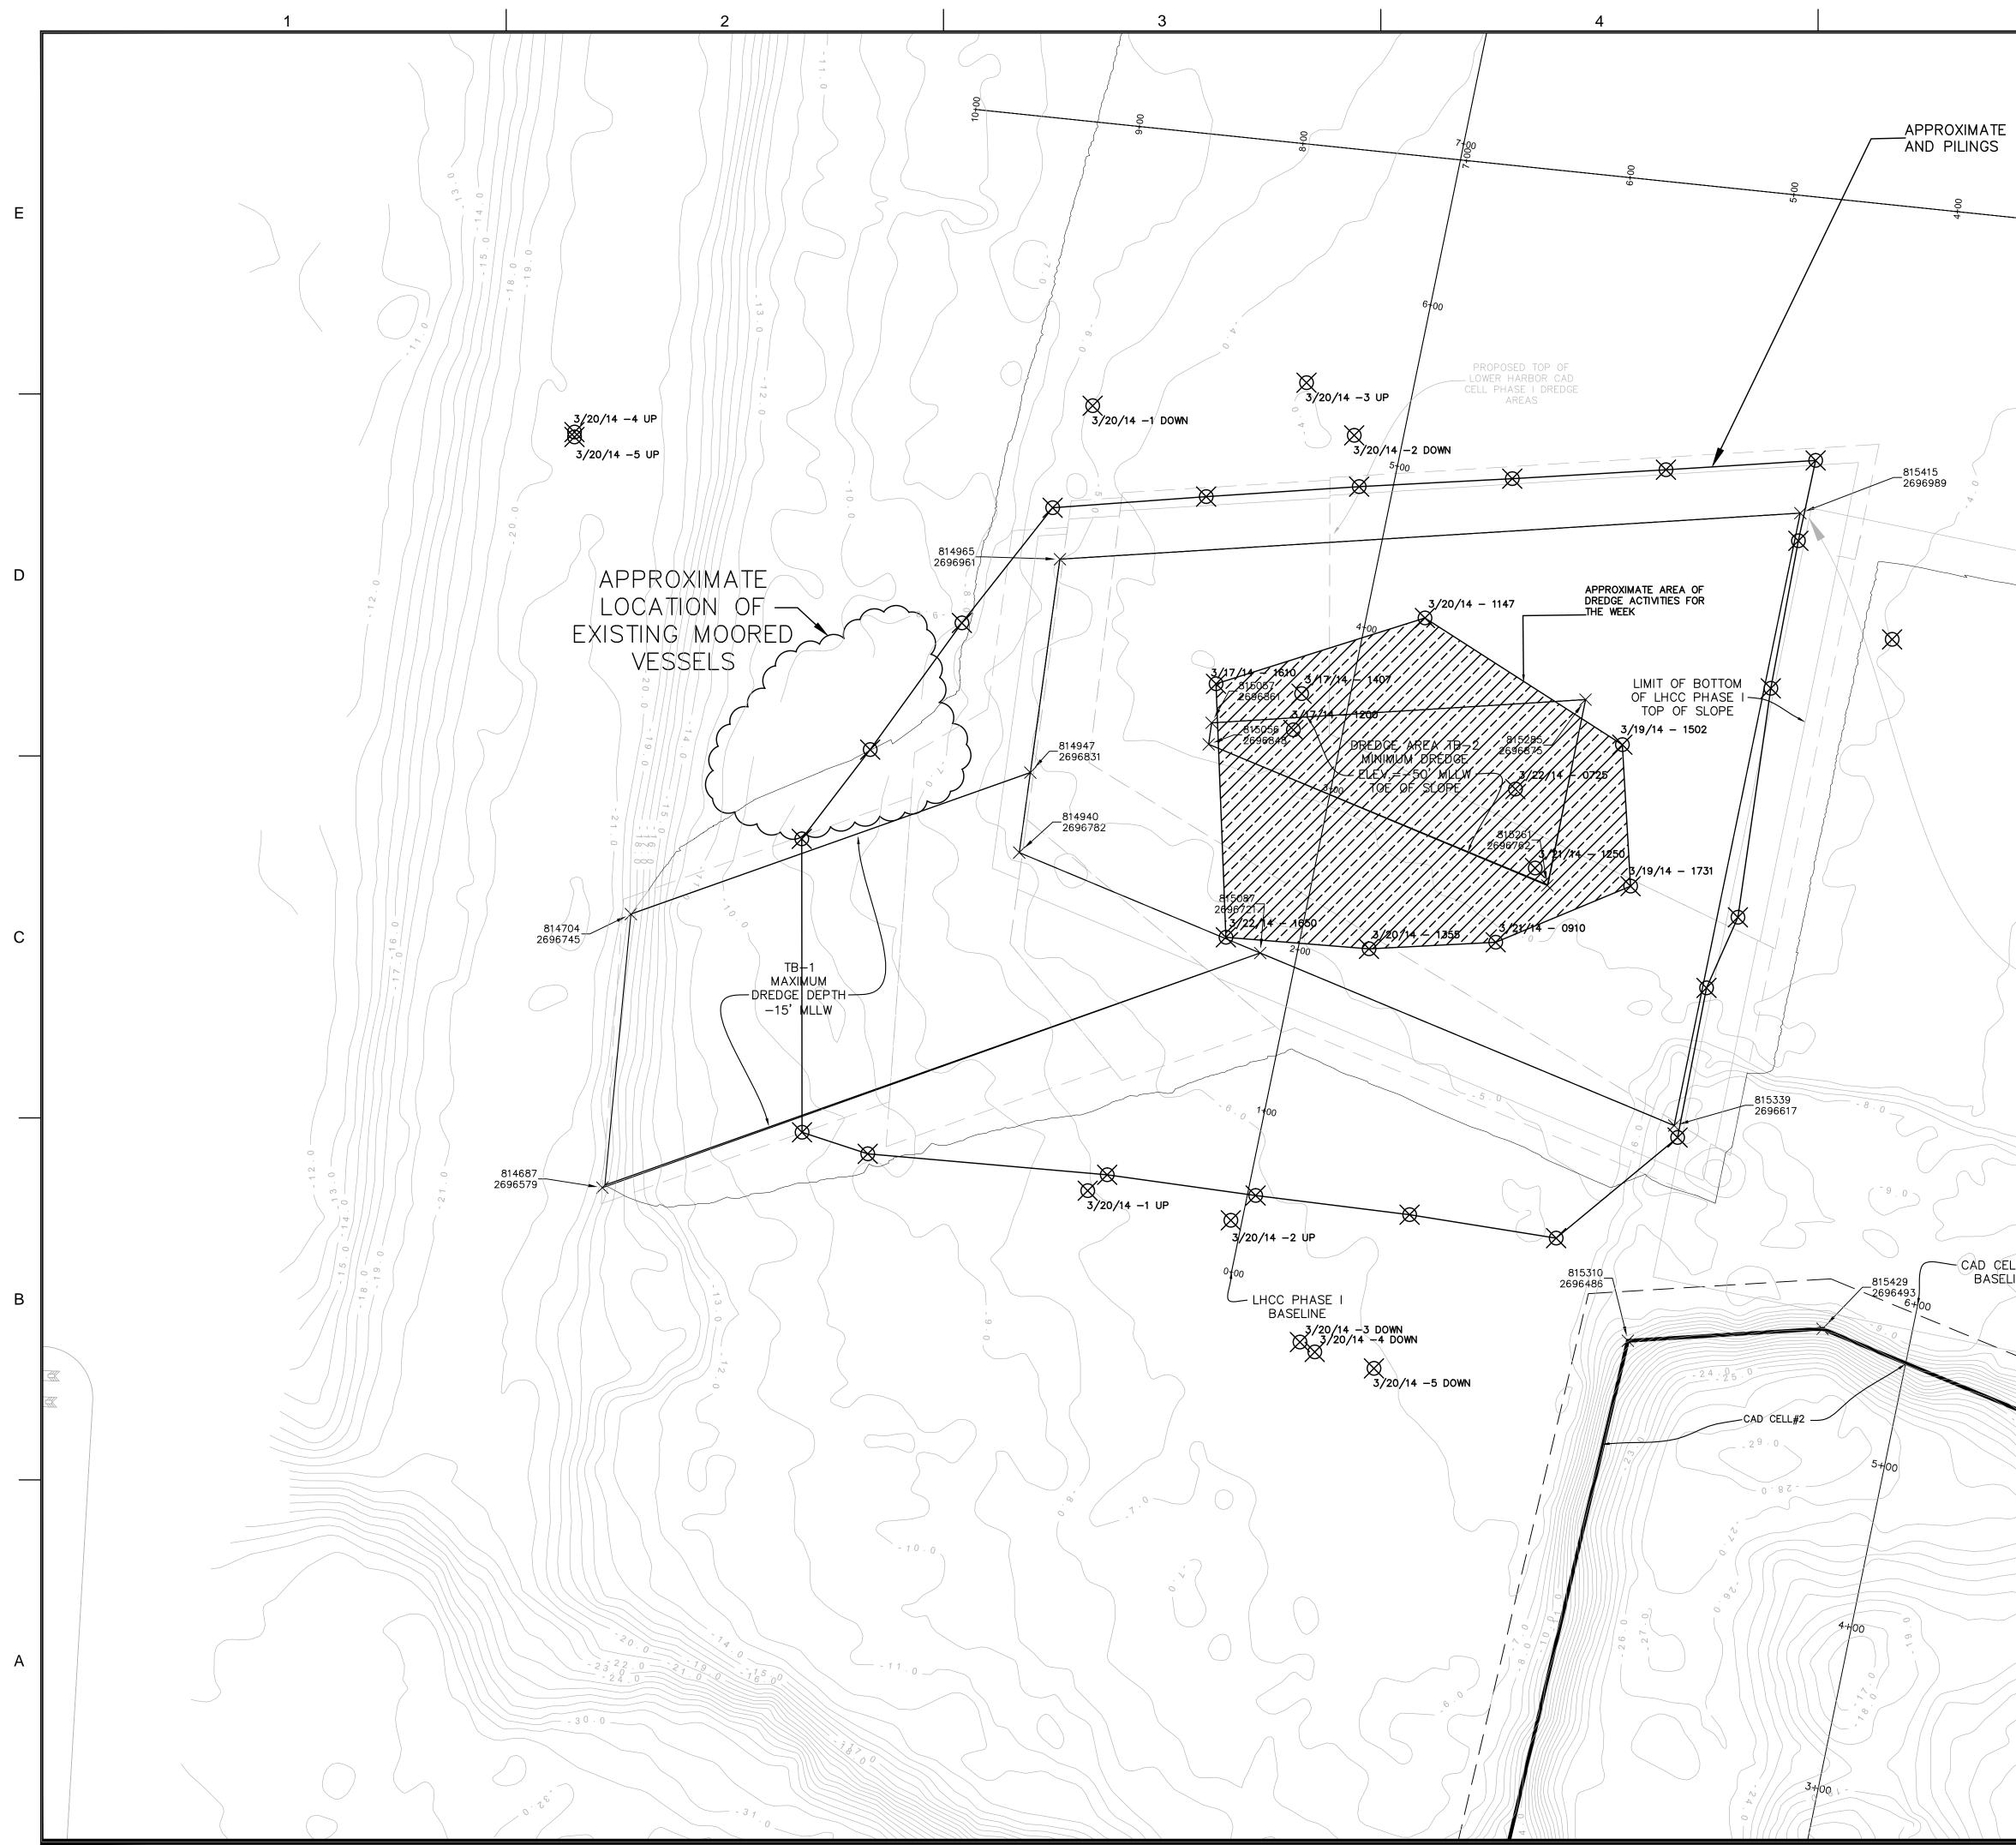

5		6						
LIMIT OF SILT CURTAIN		\$	ROCKVILLE, MD           SOUTH WINDSOR, CT - BOSTON, MA -           NEW BEDFORD, MA - HOLYOKE, MA           125 BROAD STREET, 5TH FLOOR           BOSTON, MA 02210           58H CONNECTICUT AVENUE           SOUTH WINDSOR, CT					
PROPOSED CAD CELL TO BE CONSTRUCTED BY	#3 OTHERS		PROJECT	NEW BEDFORD HARBOR DEVELOPMENT COMMISSION		OWNER	NEW BEDFORD HARBOR DEVELOPMENT COMMISSION	52 FISHERMAN'S WHARF, NEW BEDFORD, MA 02740
···· 0 · 0 · 9 ·			1 2 	9/25/2012 2/21/2013 DATE			BILITY	GCD MCK BY
LL #2 INE 815589 2696427			CADD FILE DESIGNED BY DRAWN BY CHECKED BY DATE DRAWING SCALE GRAPHIC		G G M A			
			SCALE: 1"=50' 0 25 50 100 SHEET TITLE BOTTOM OF LOWER HARBOR CAD CELL PHASE 1 WATER QUALITY 3/16/14-3/23/14					
	CAD CELL, 2 DISPOSAL CLEAN UP AREA			DR WC 6				