


SCOTT INDUSTRIAL PARK

A PART OF THE SOUTHEAST 1/4 OF SECTION 9 AND THE SOUTHWEST 1/4 OF SECTION 10, TOWNSHIP 3 SOUTH, RANGE 68 WEST OF THE SIXTH PRINCIPAL MERIDIAN, COUNTY OF ADAMS, STATE OF COLORADO

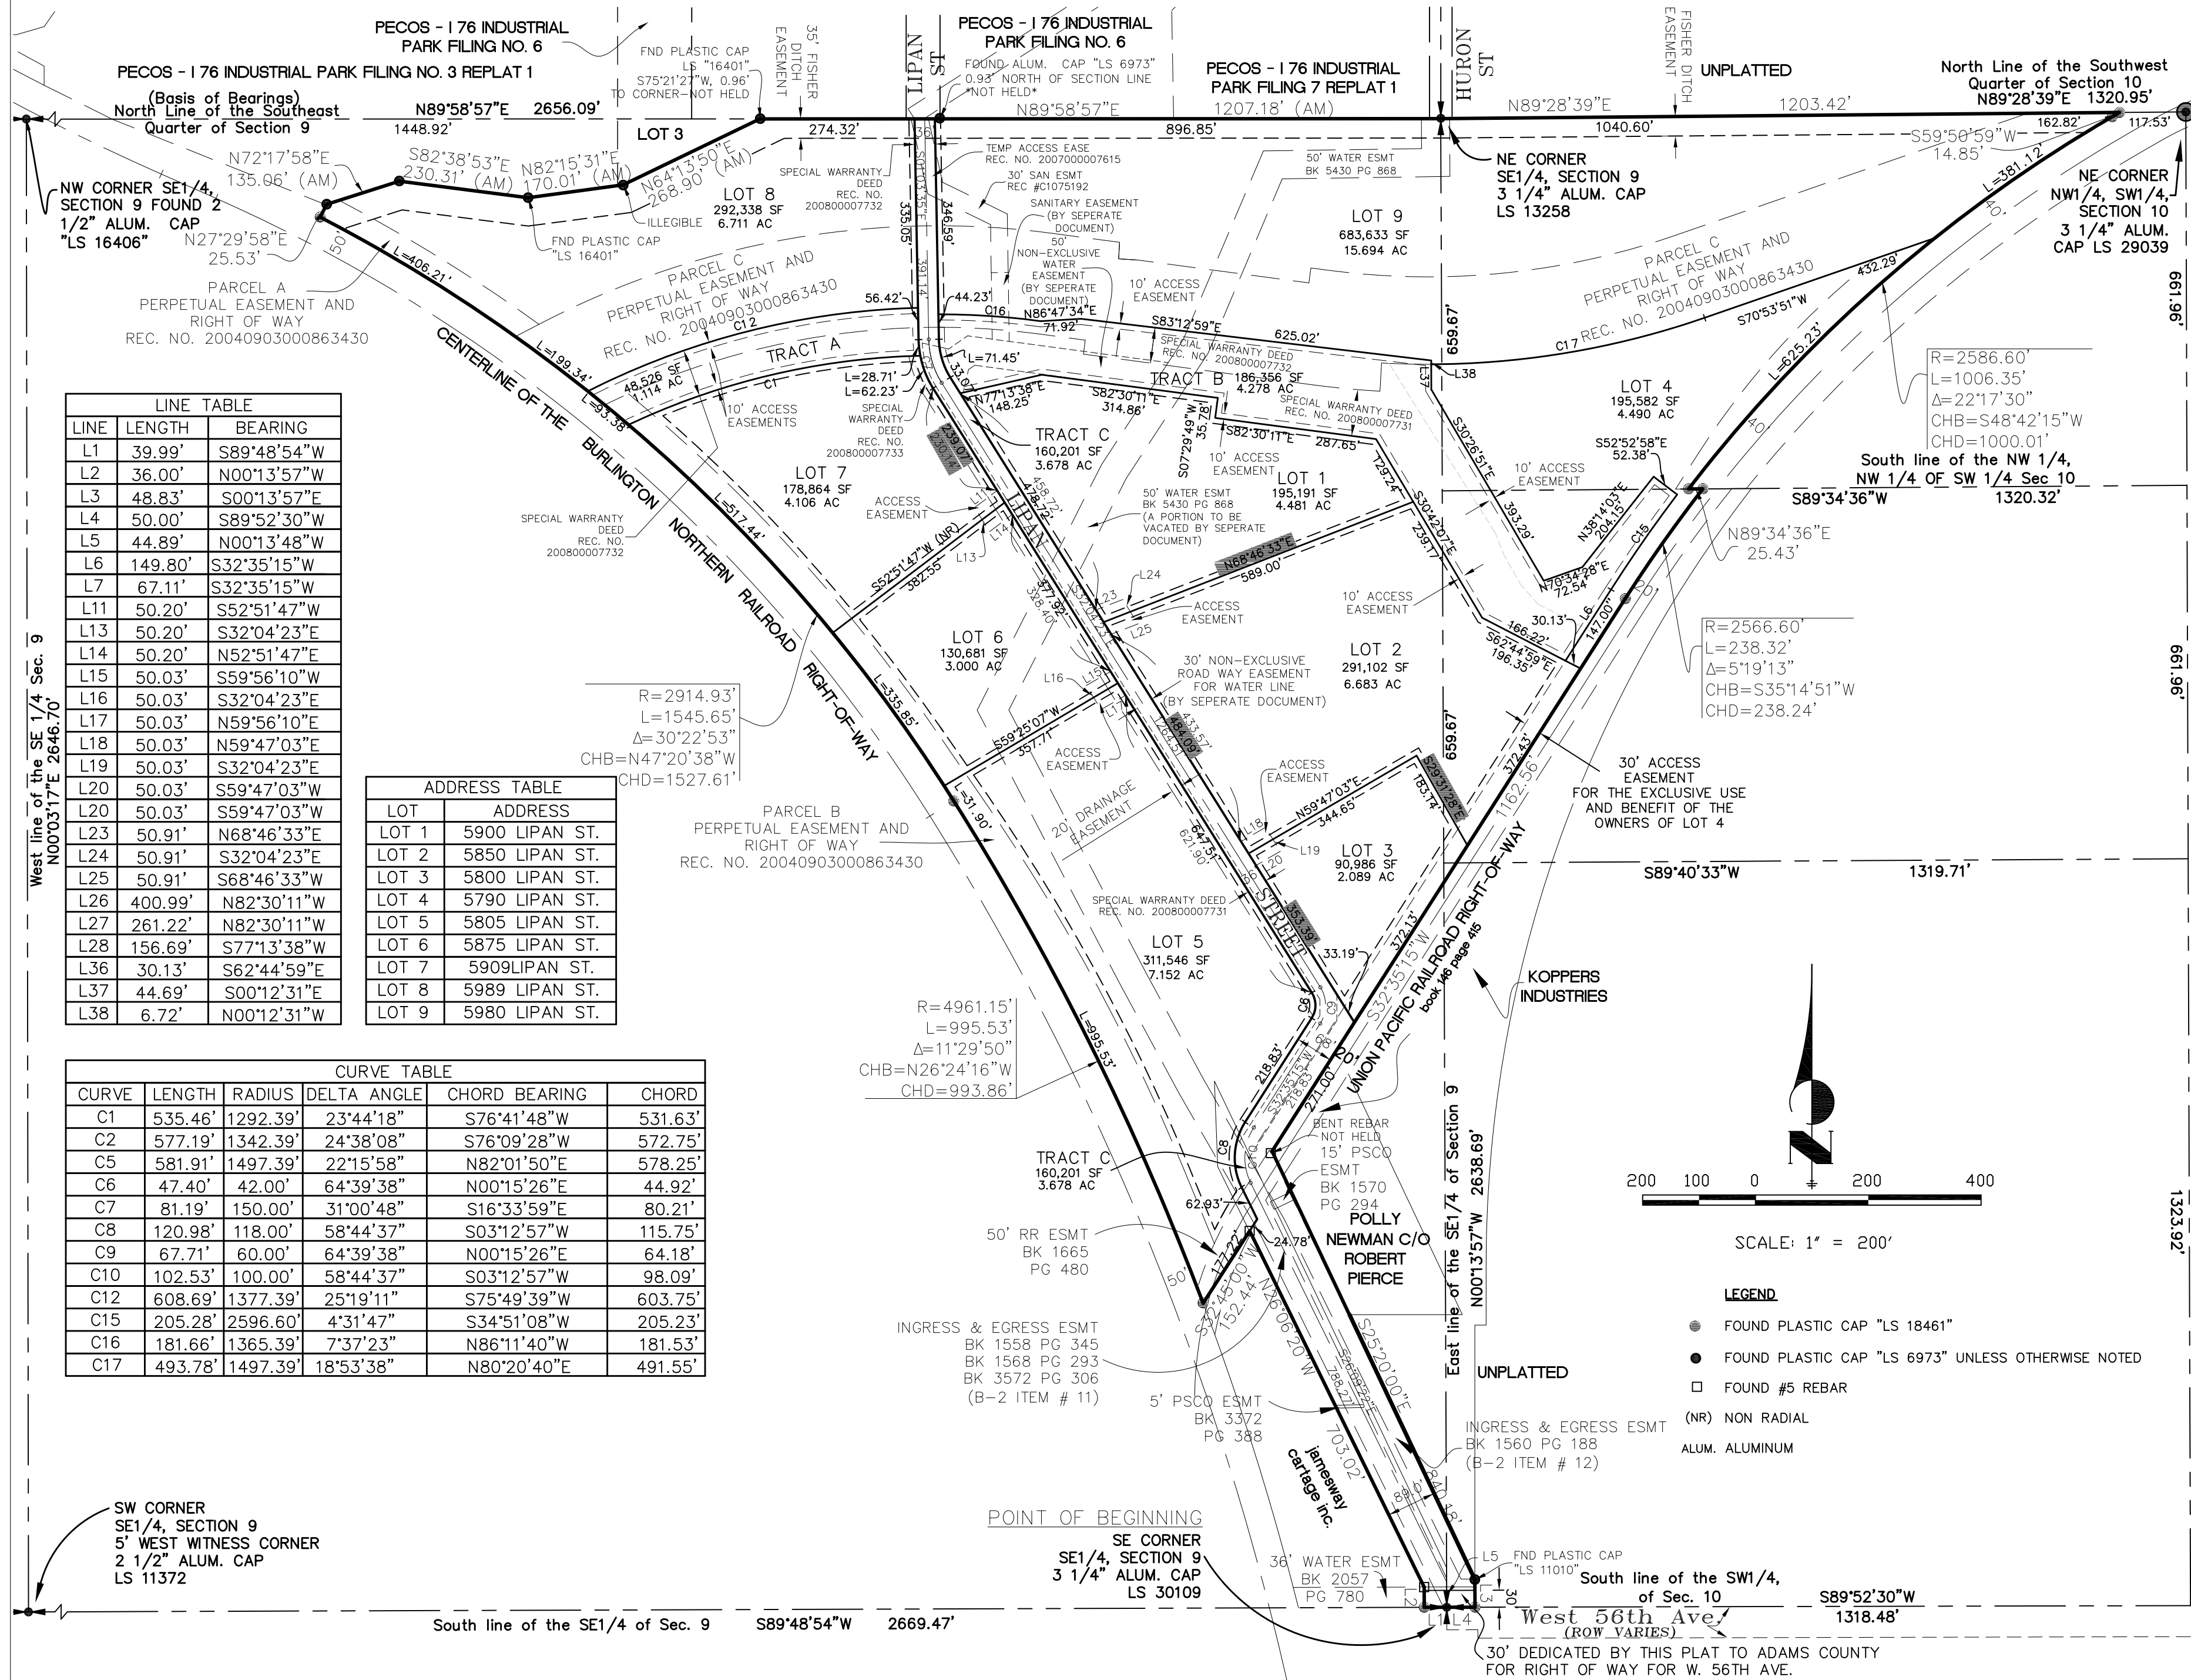

TETRA TECH



www.tetrattech.com
7350 E. PROGRESS PLACE, SUITE 100
GREENWOOD VILLAGE, CO 80111
PHONE: 303.741.6000 FAX: 303.741.6106

BY	DESCRIPTION	DATE	MARK

Client: SCOTT CONTRACTING, INC.
Proj. Loc.: ADAMS COUNTY

SCOTT INDUSTRIAL PARK

FINAL PLAT

Project No.: 5285.001.00

Designed By:

Drawn By: LAW

Checked By: DC

2